

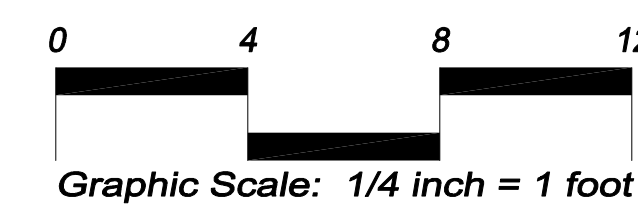
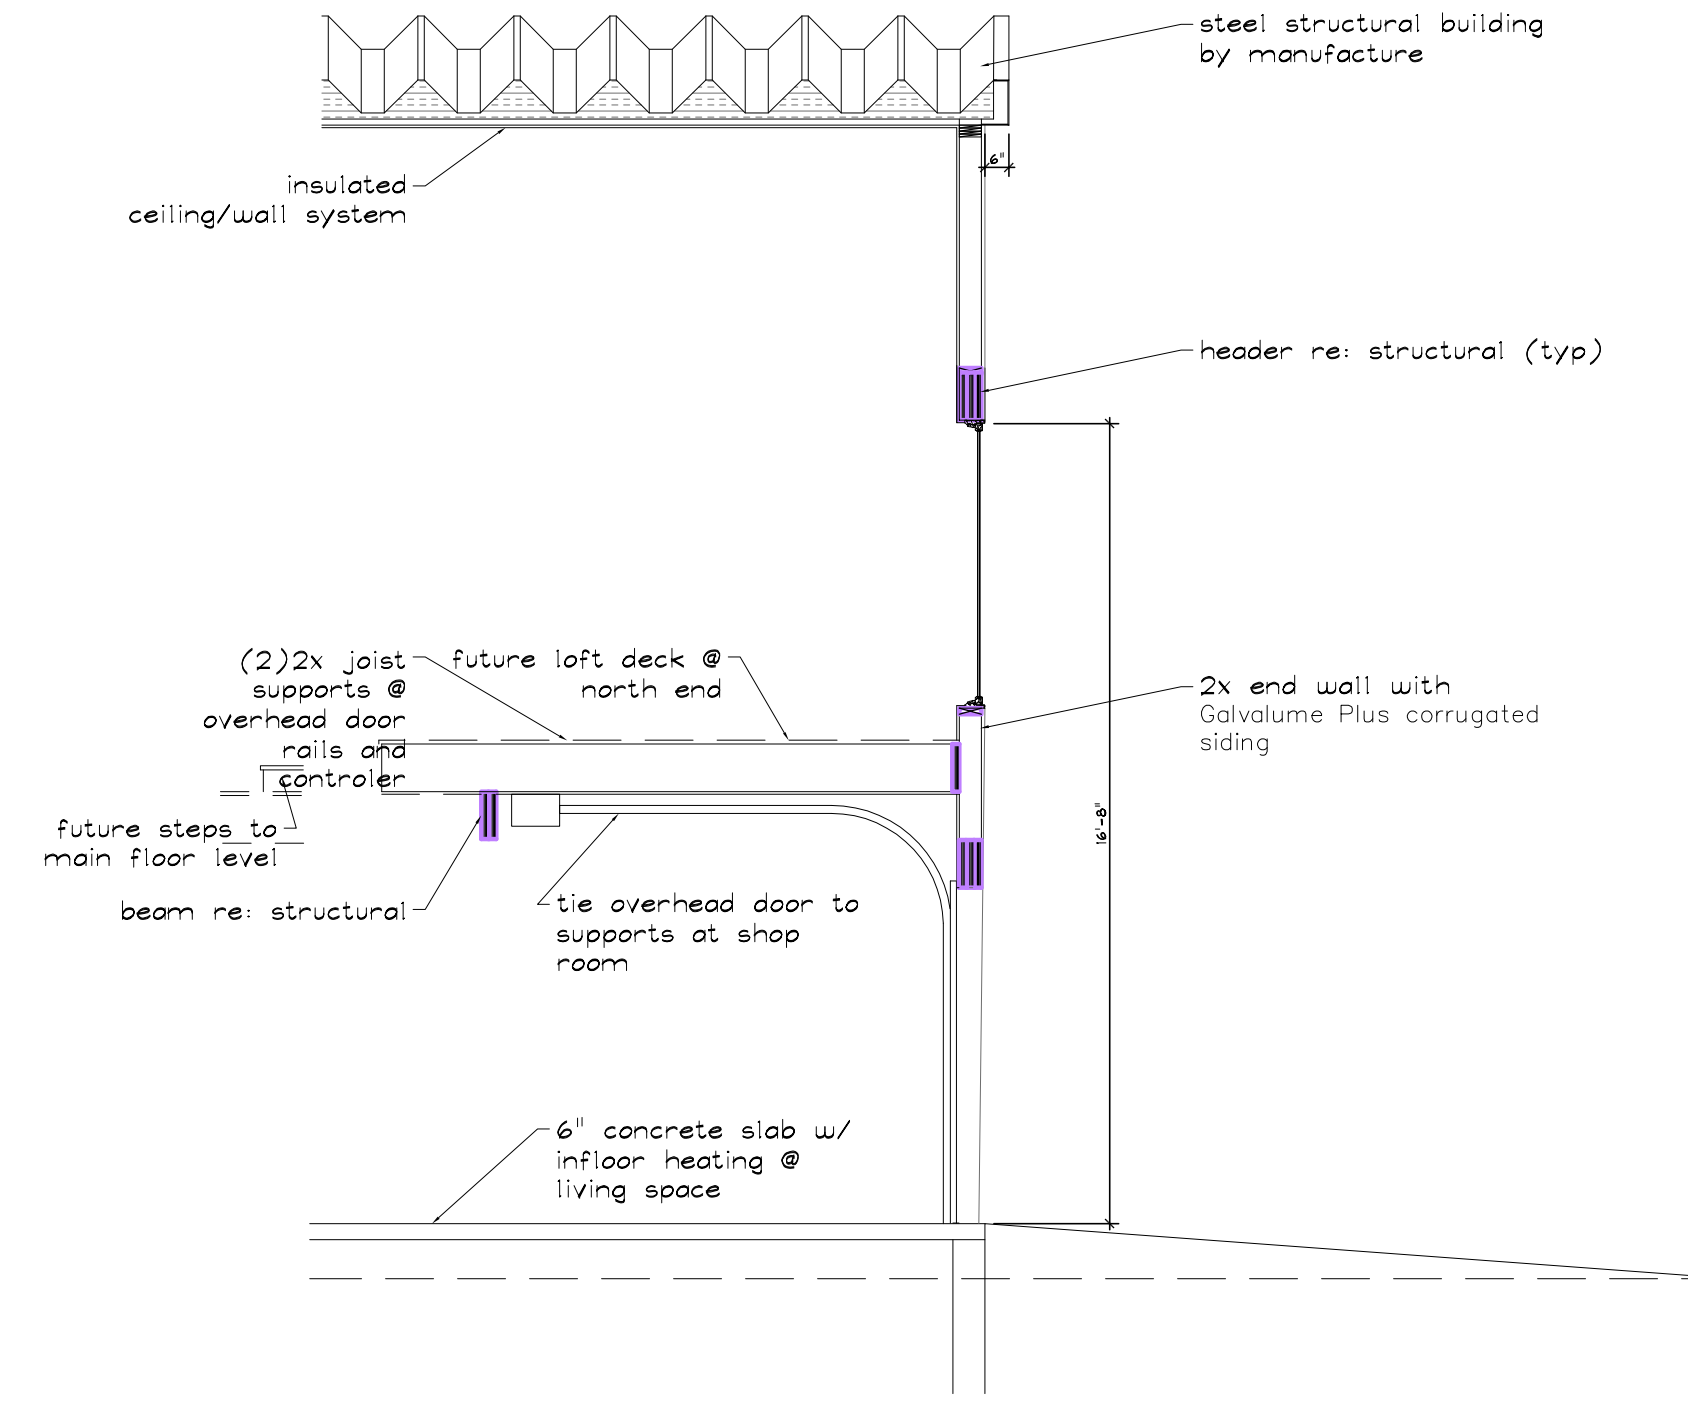
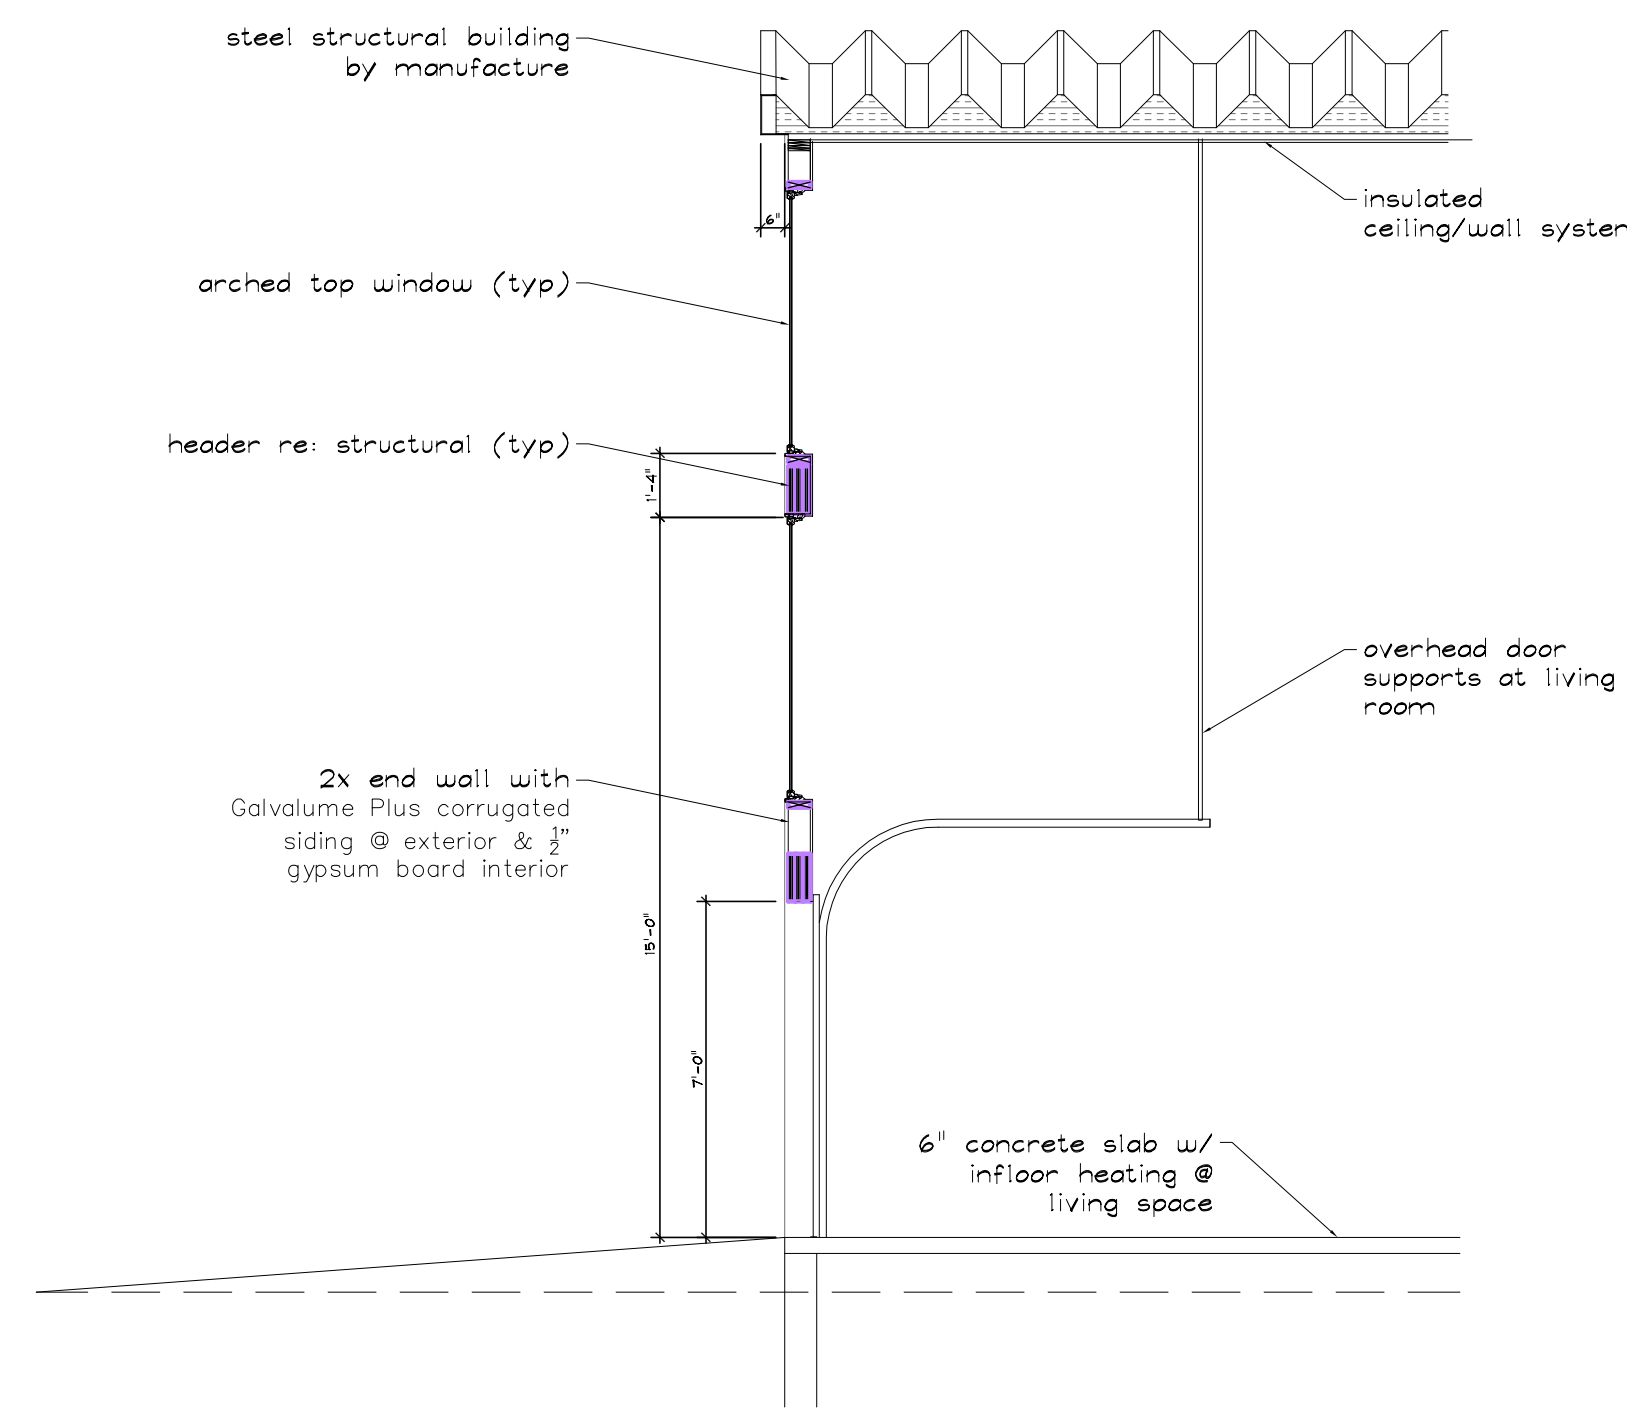


[A2.1 Floor Plans.dwg] [A5.1 sections 2-4.dwg] Drawing name: M:\Current Projects\2014\2014-126 Patey, Quonset Hut Home, 58 Wabun Way, Como, CO\01-Arch\A5.1 sections 2-4.dwg Mar 30, 2015 - 2:21pm

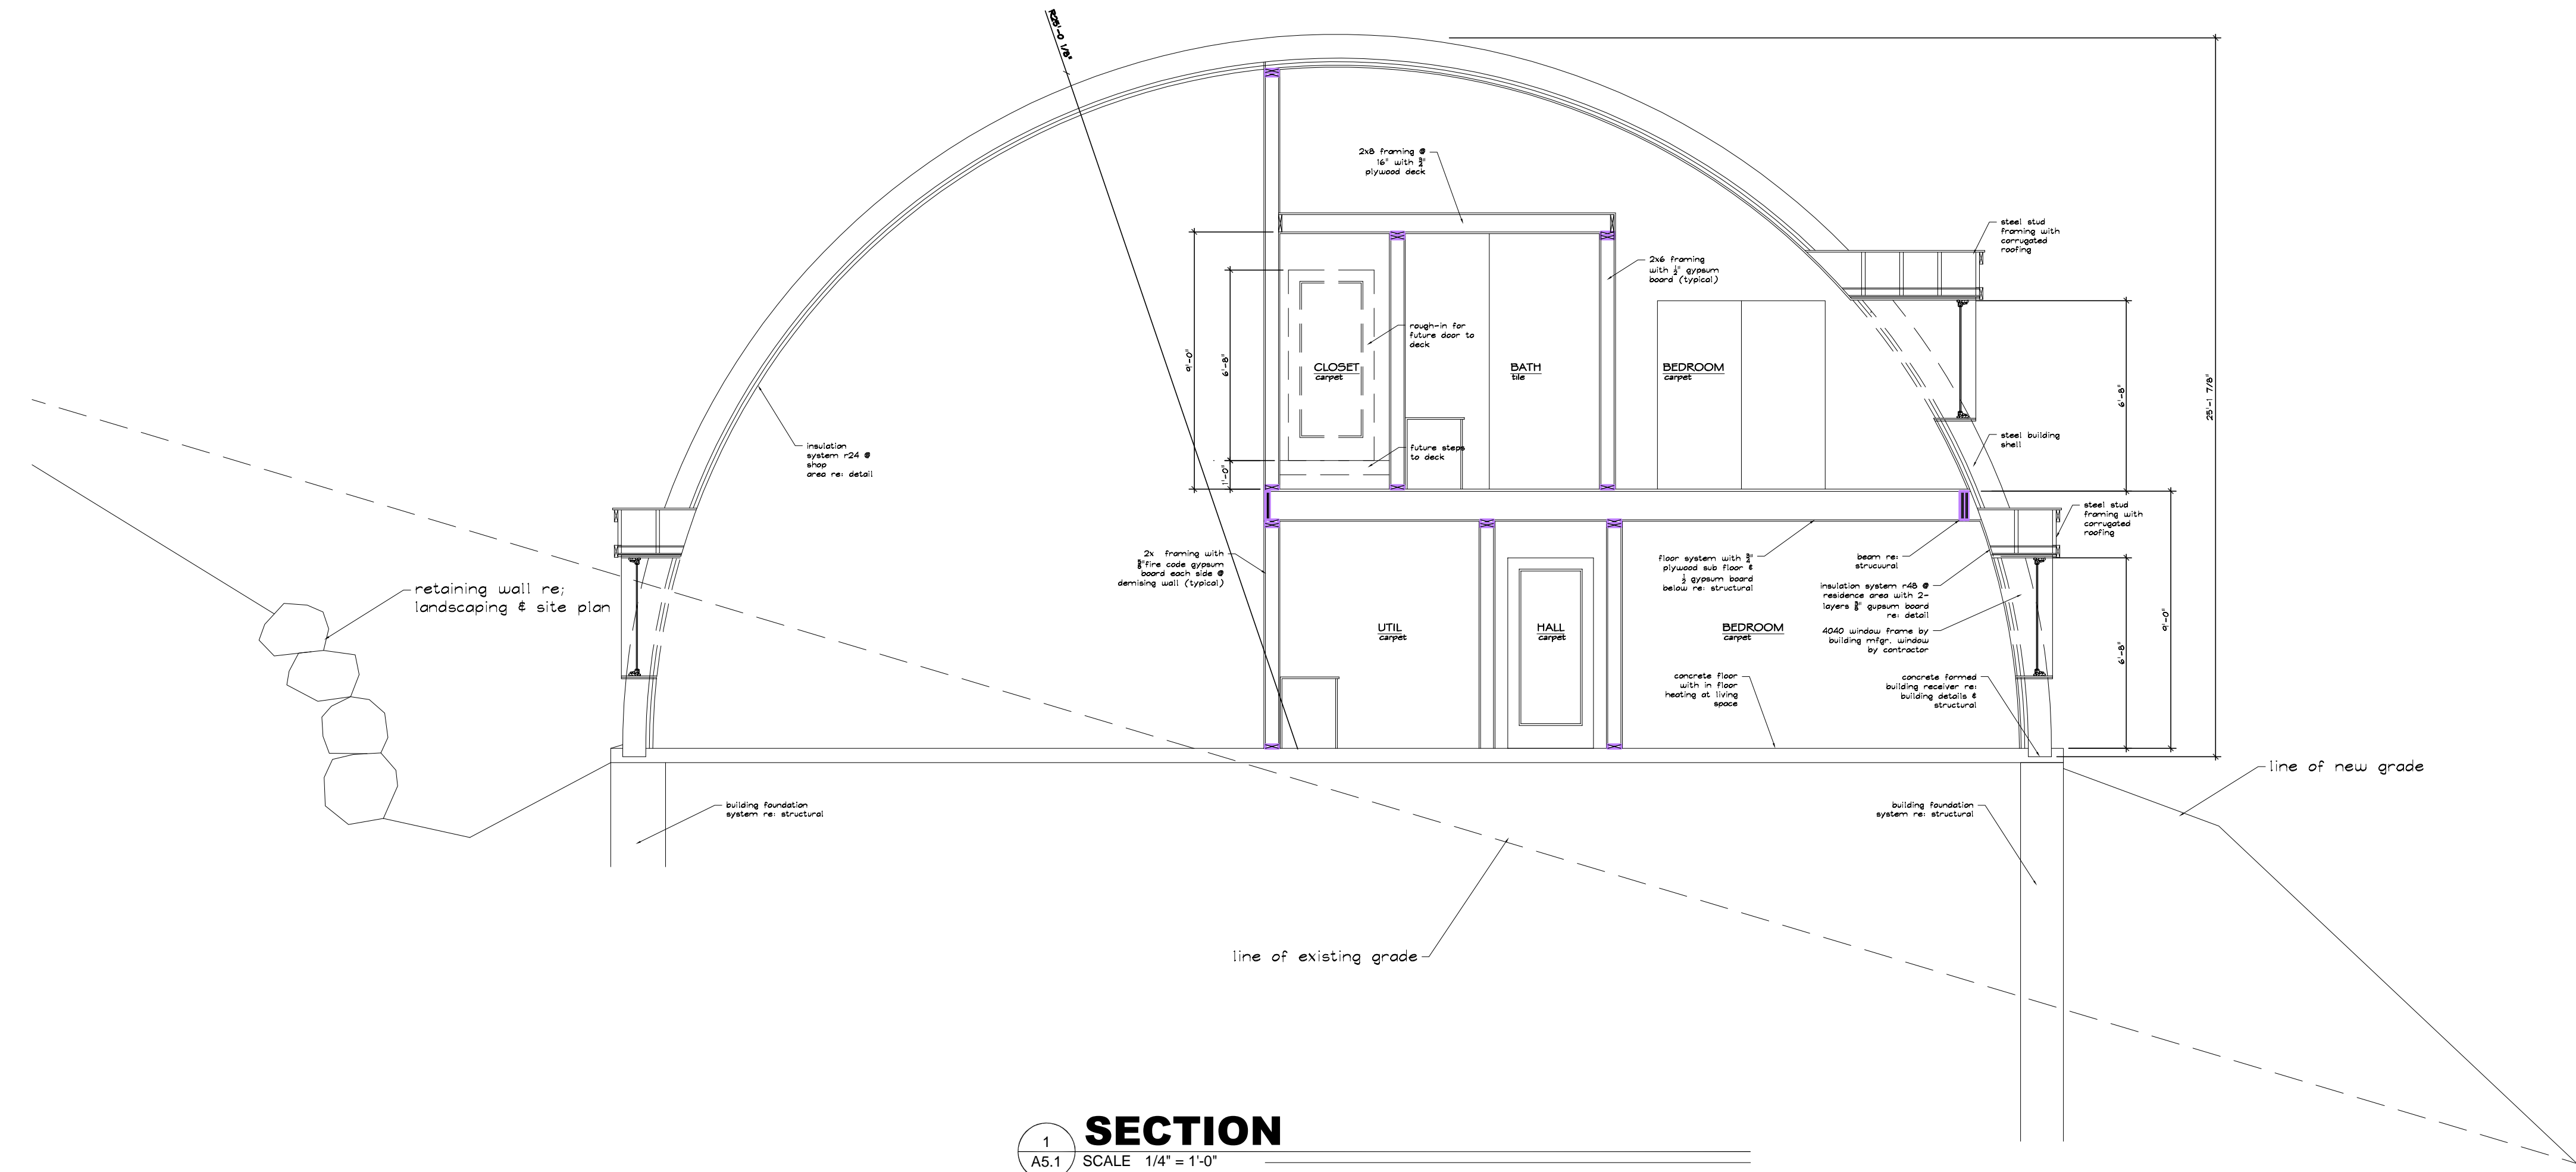

PROGRESS SET
NOT FOR CONSTRUCTION
The information shown on this sheet is not for construction. Information in this document is not complete nor final and is subject to change with out notification, all contractors and bidders are to use these drawings at their own risk, and liability.
Report any discrepancy to the Architect.

Wayne D. Anderson, AIA, LLC
7625 W Ontario Place
Littleton, Colorado 80128
(303) 550-5678
(720) 367-5354 EFOX

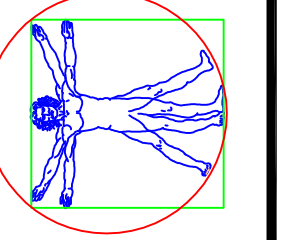

Como, CO

NEW MOUNTAIN HOME
58 Wabun Way

ISSUE DATE:
01/20/2015

REVISIONS:

SCALE: 1/4"=1'-0"
PROJECT 2014-126

FLOOR PLANS

A5.1