




[A2.1 Floor Plans.dwg] [A4.1 sections 2-4.dwg]
 Drawing name: M:\Current Projects\2014\2014-126 Patsy, Quonset Hut Home, 58 Wabun Way, Como, CO\01-Arch\A4.1 elevations 2-4.dwg Mar 30, 2015 - 2:22pm

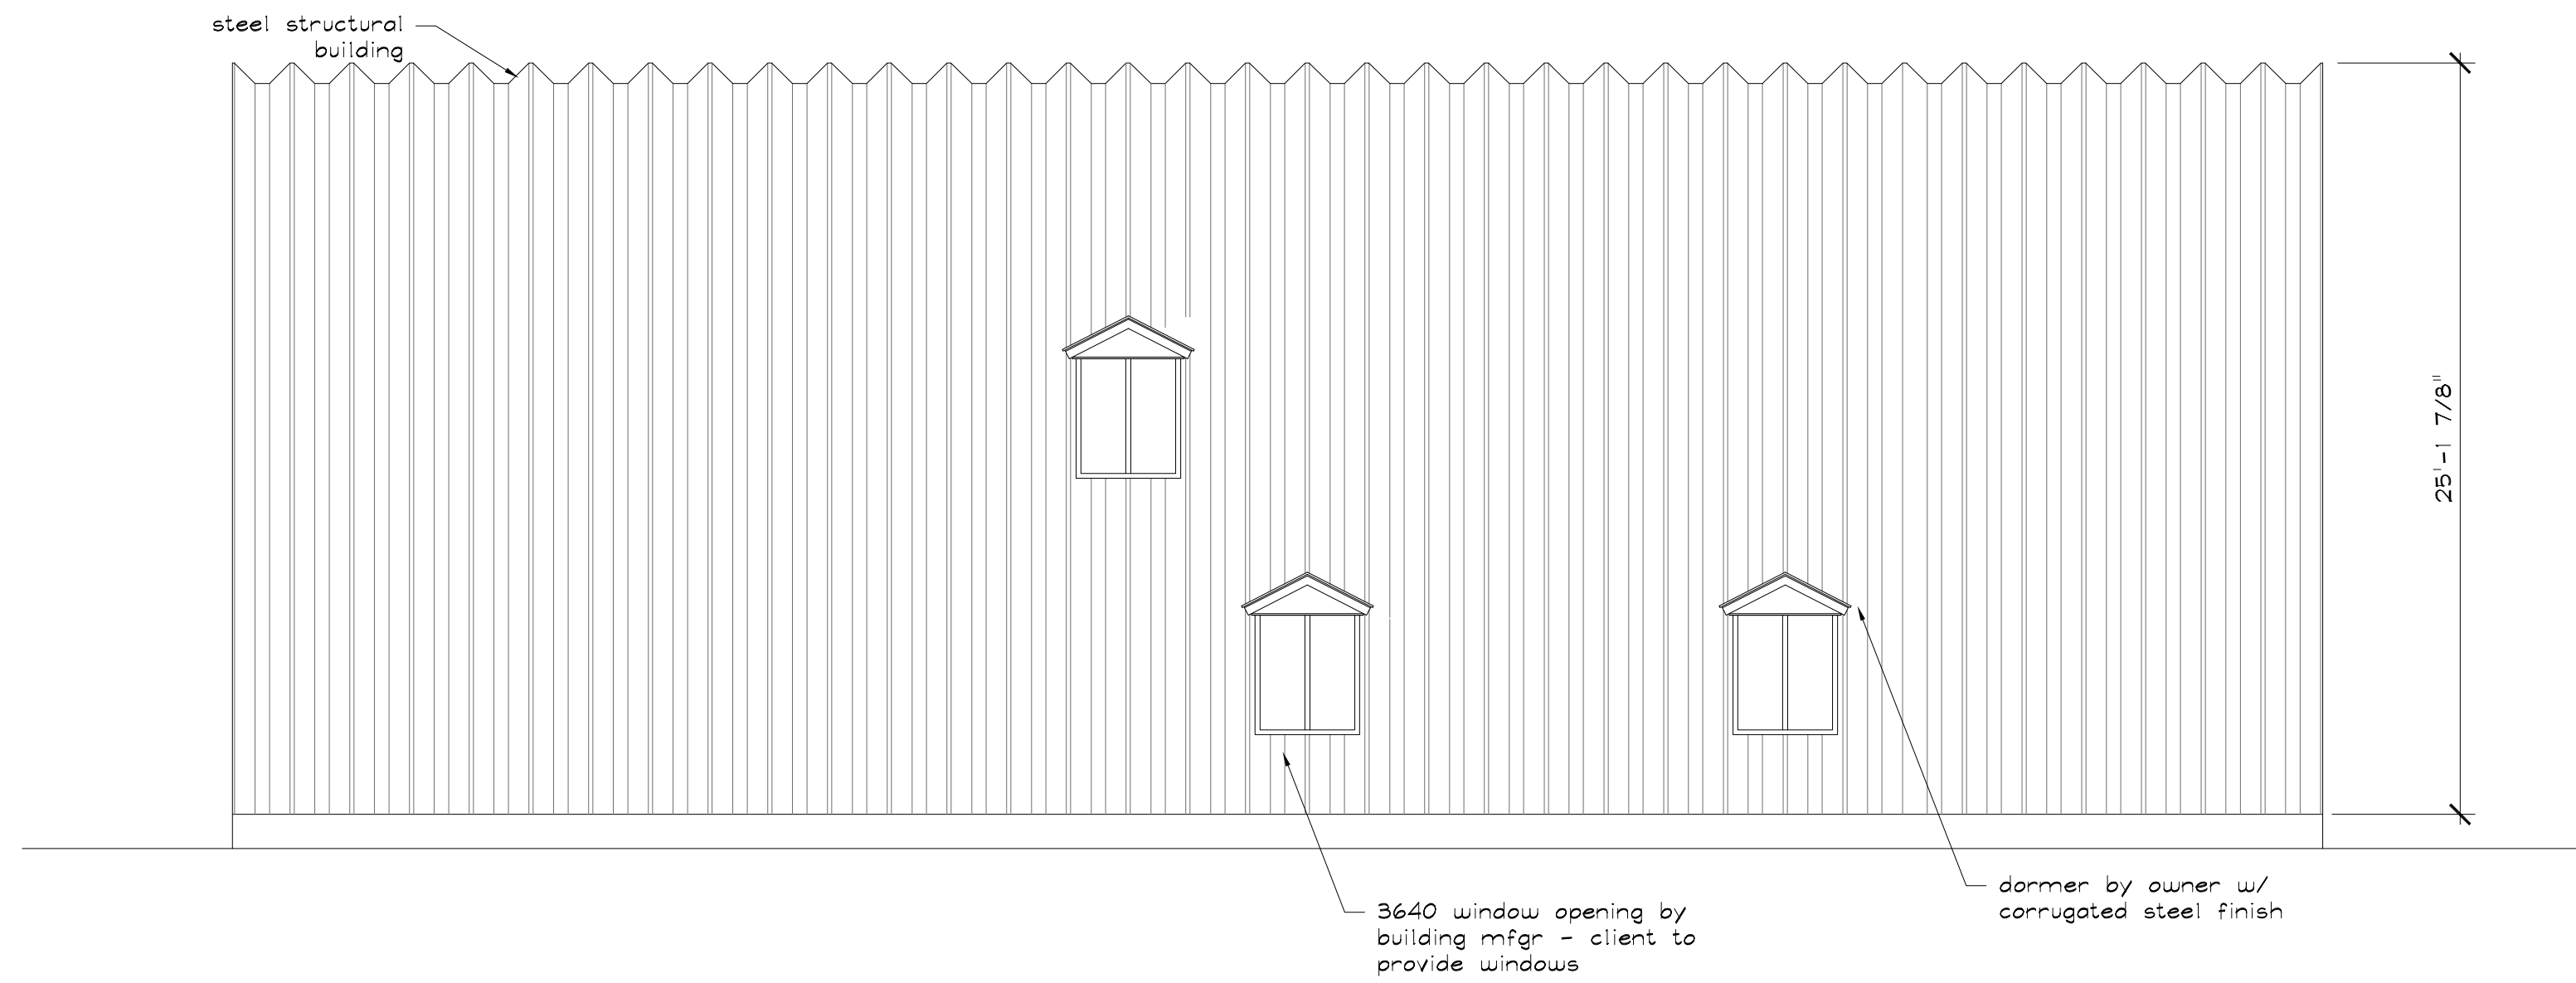


2 WEST ELEVATION
 A4.1 SCALE 3/16" = 1'-0"

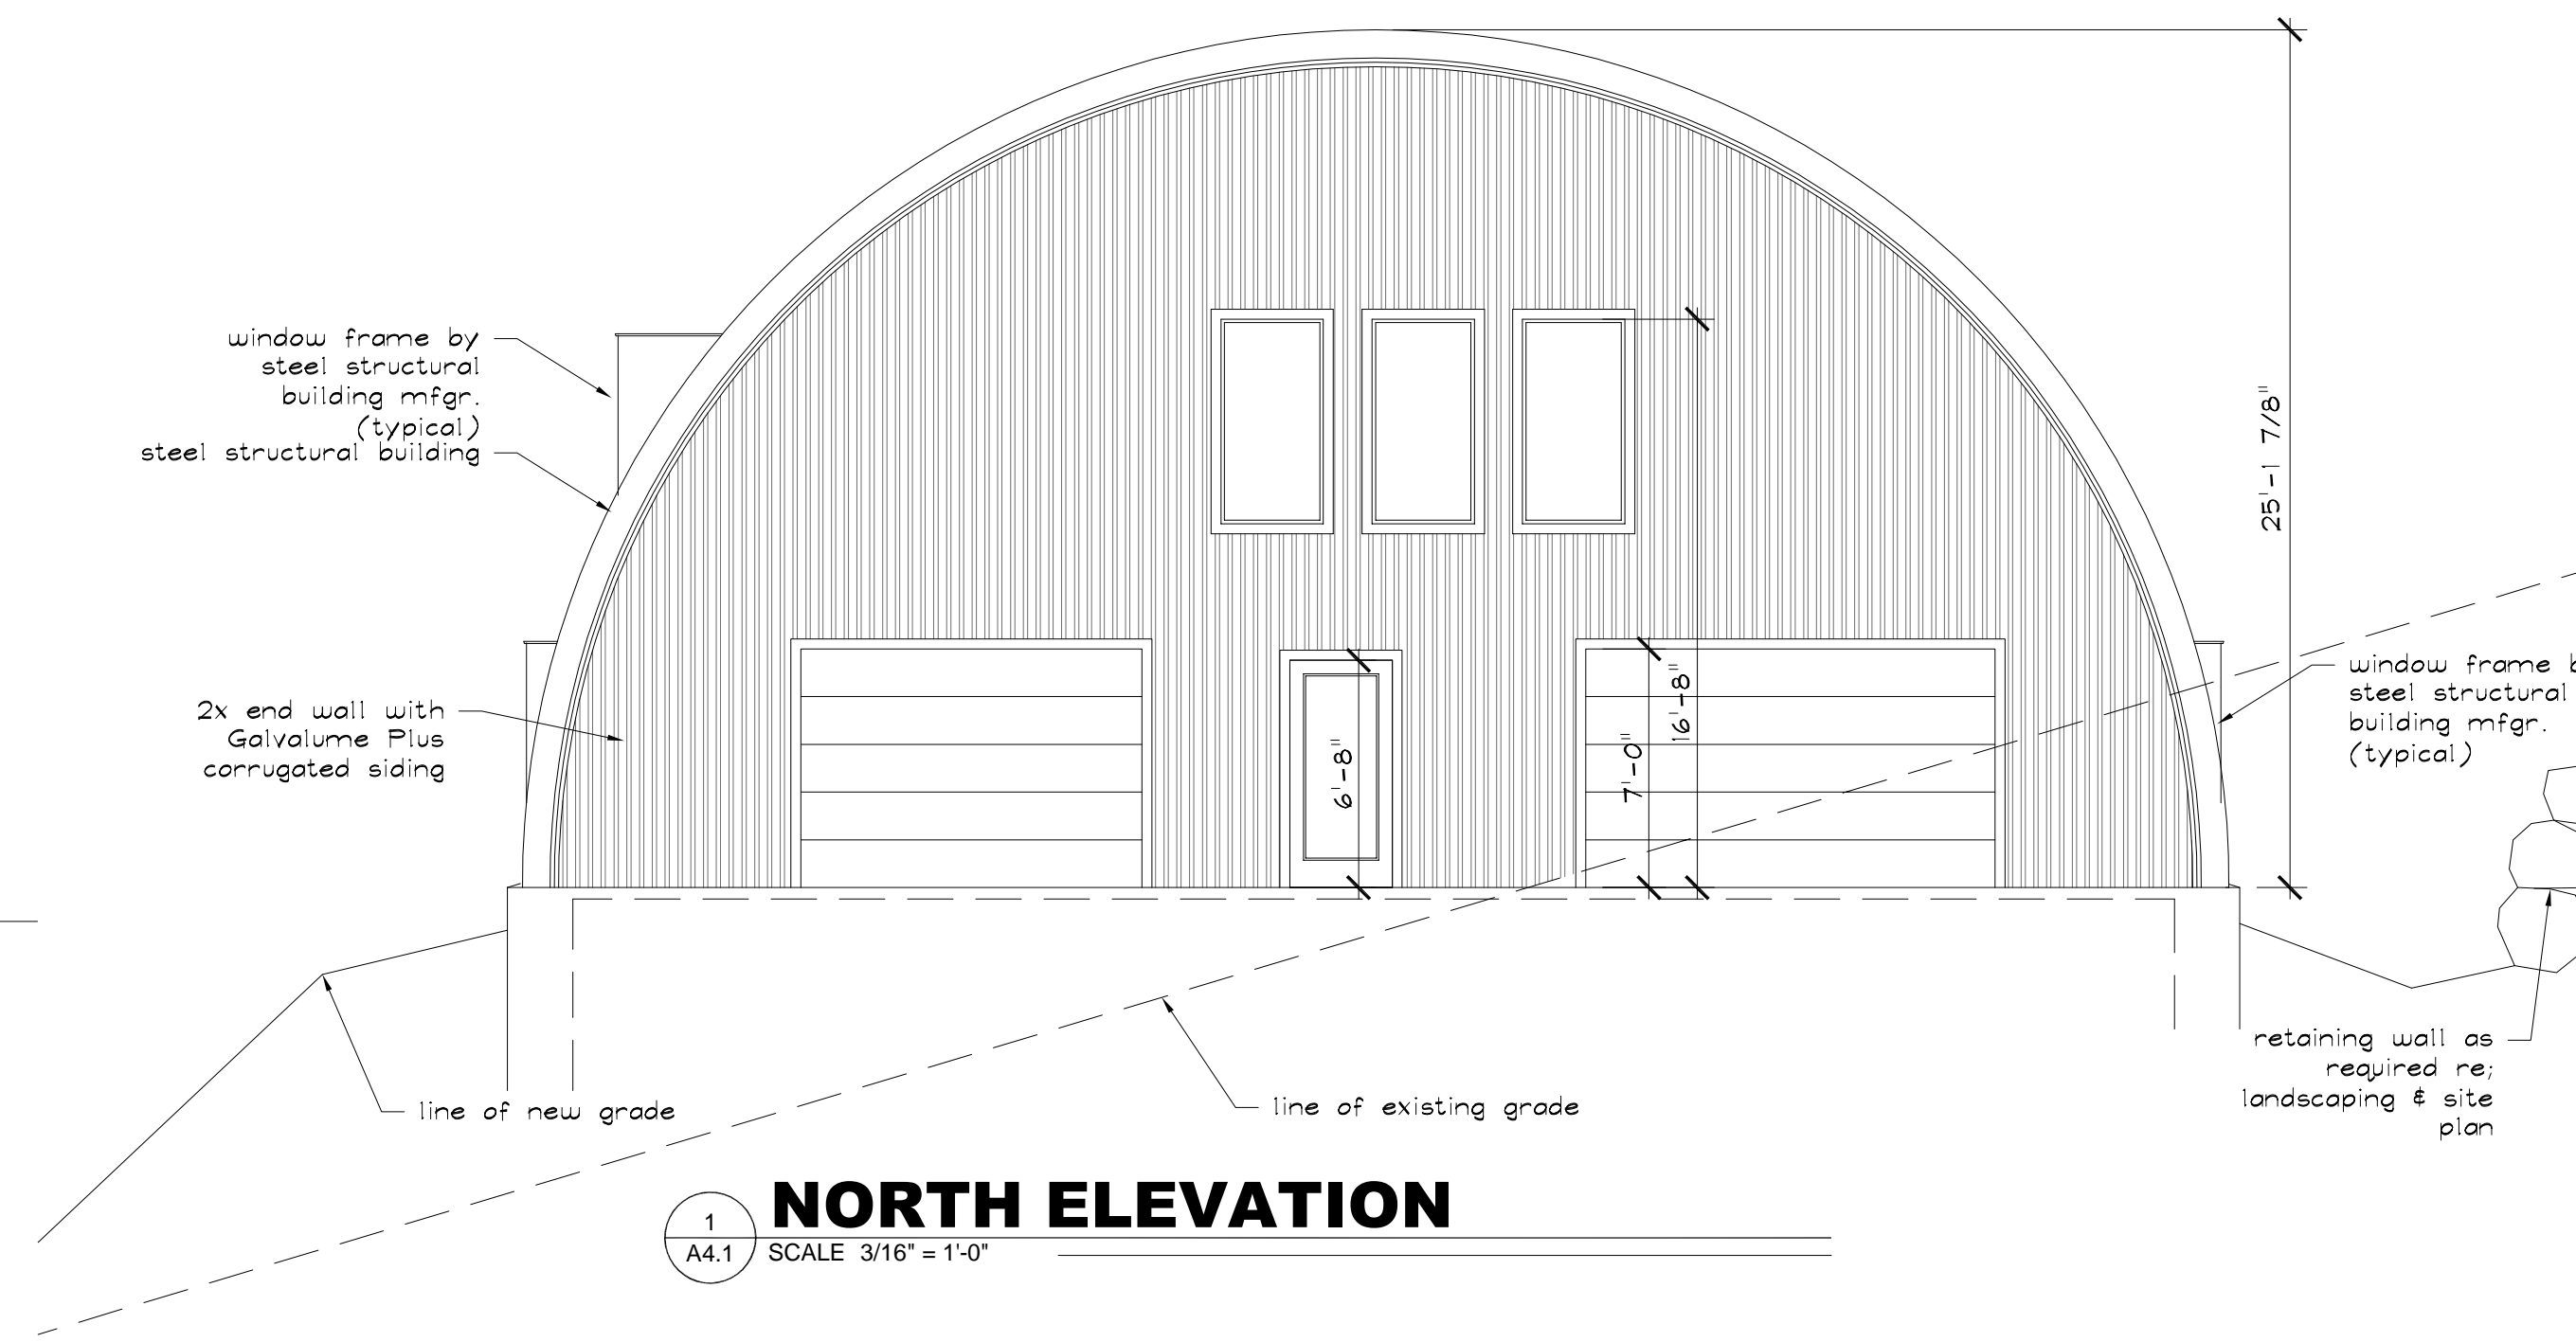

1 NORTH ELEVATION
 A4.1 SCALE 3/16" = 1'-0"

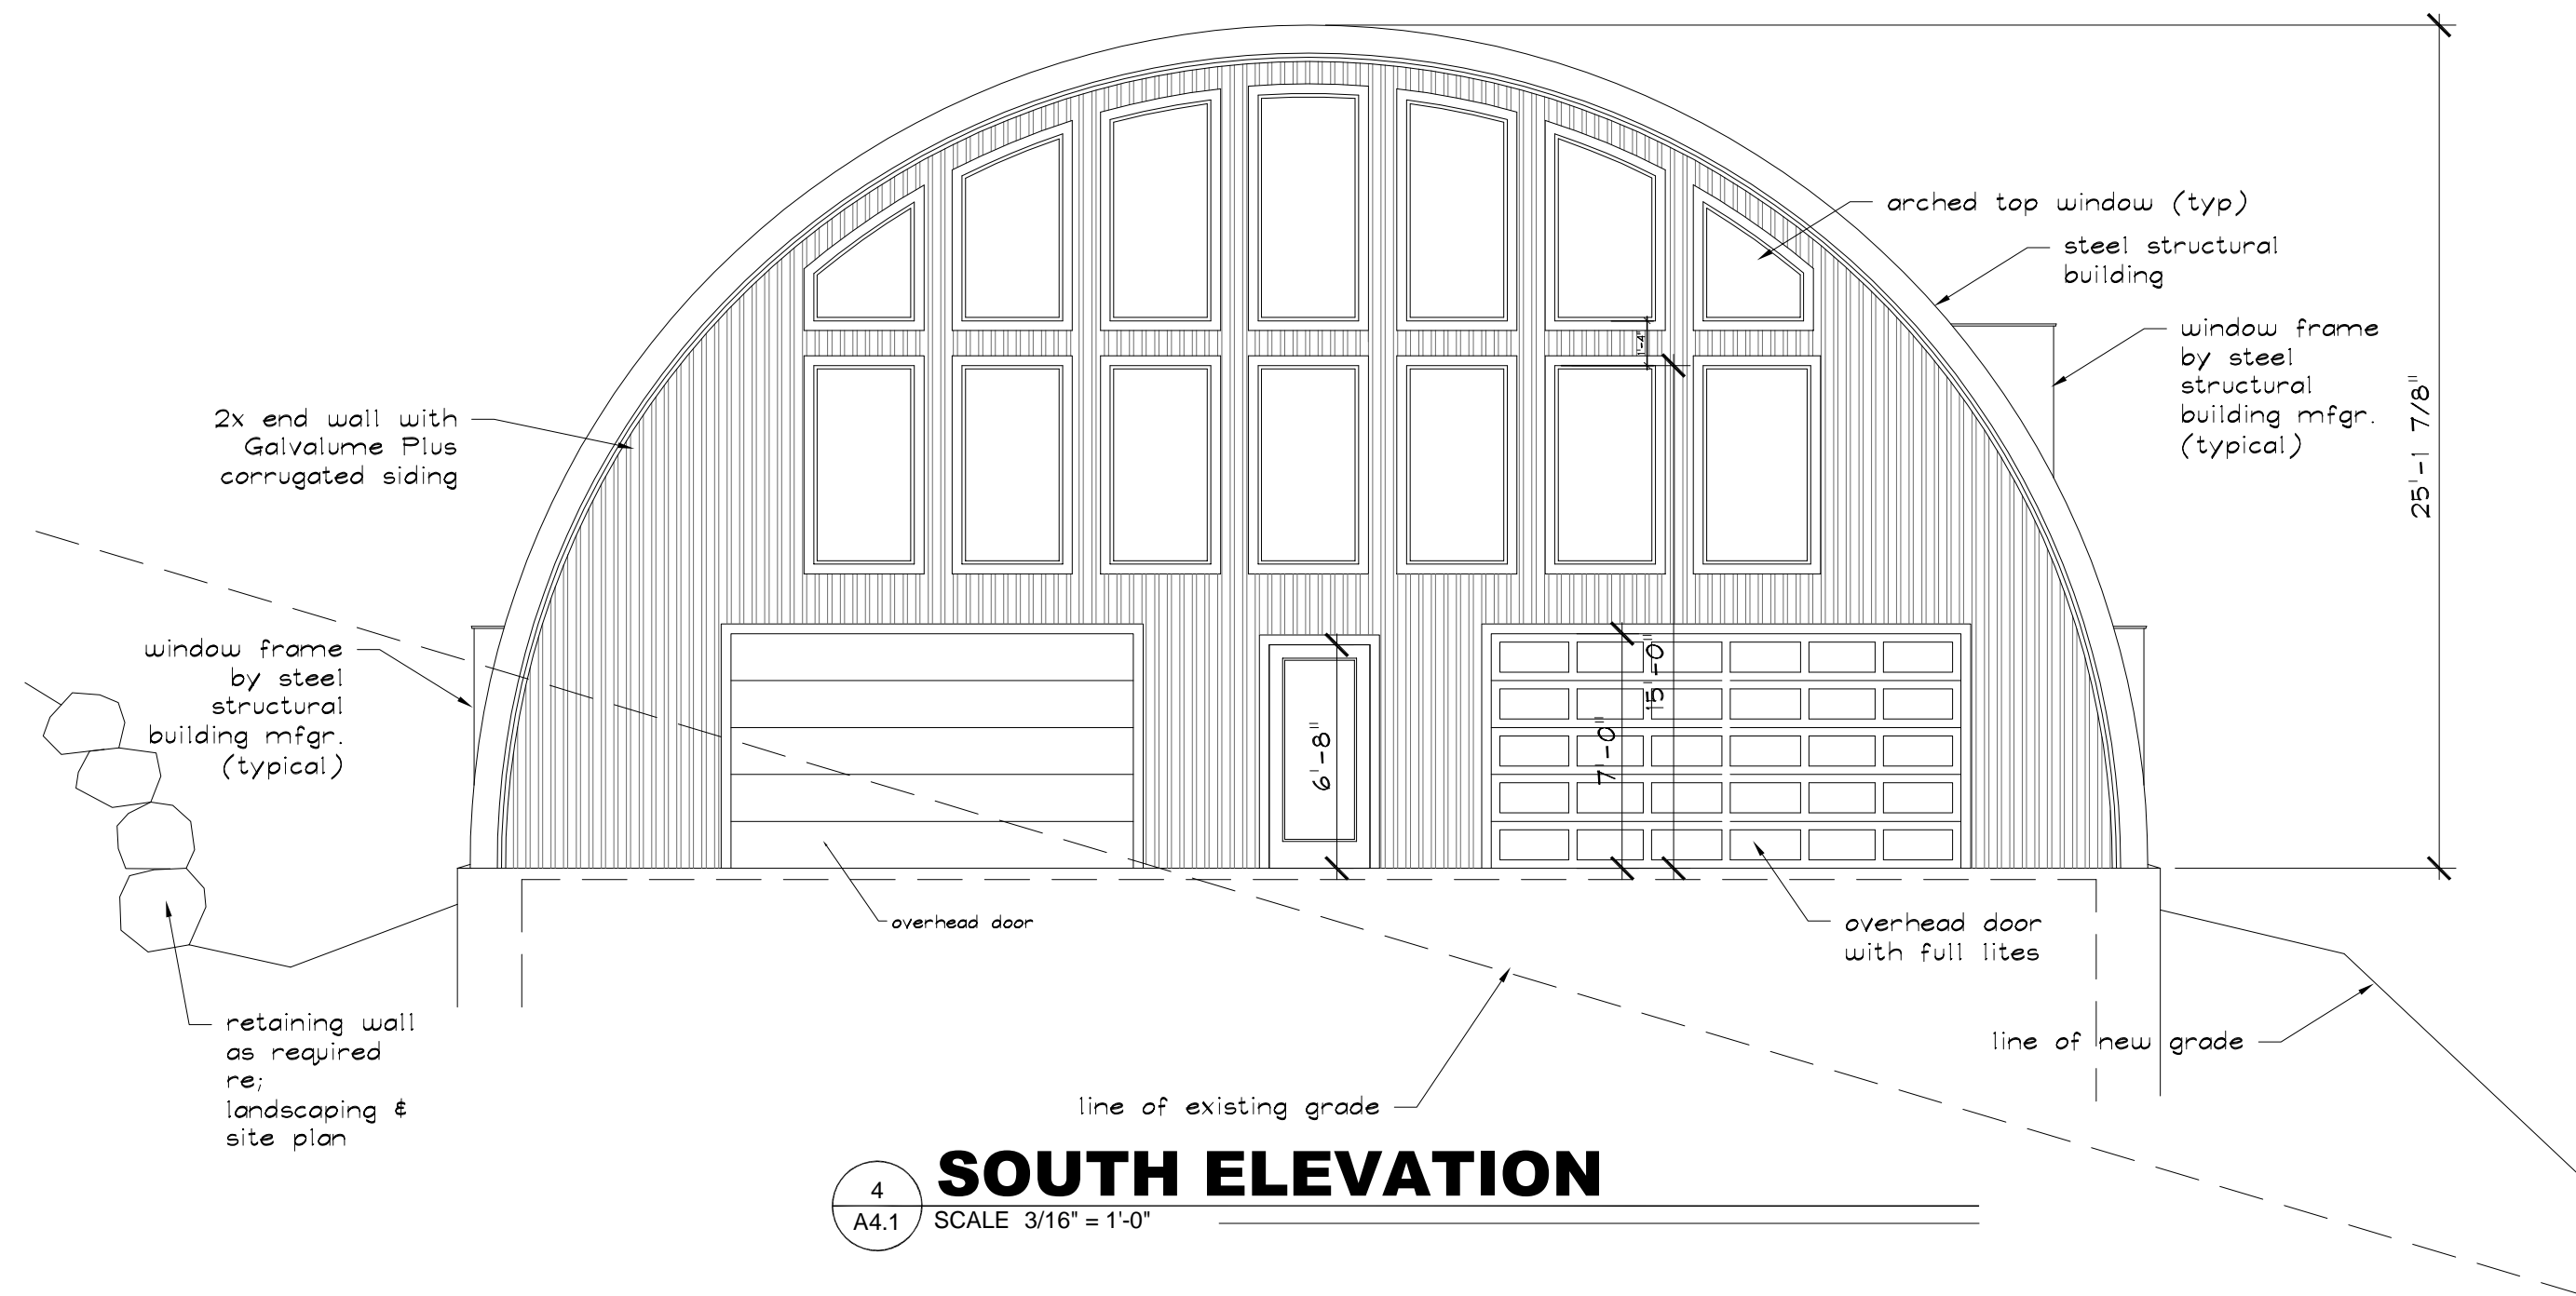

4 SOUTH ELEVATION
 A4.1 SCALE 3/16" = 1'-0"

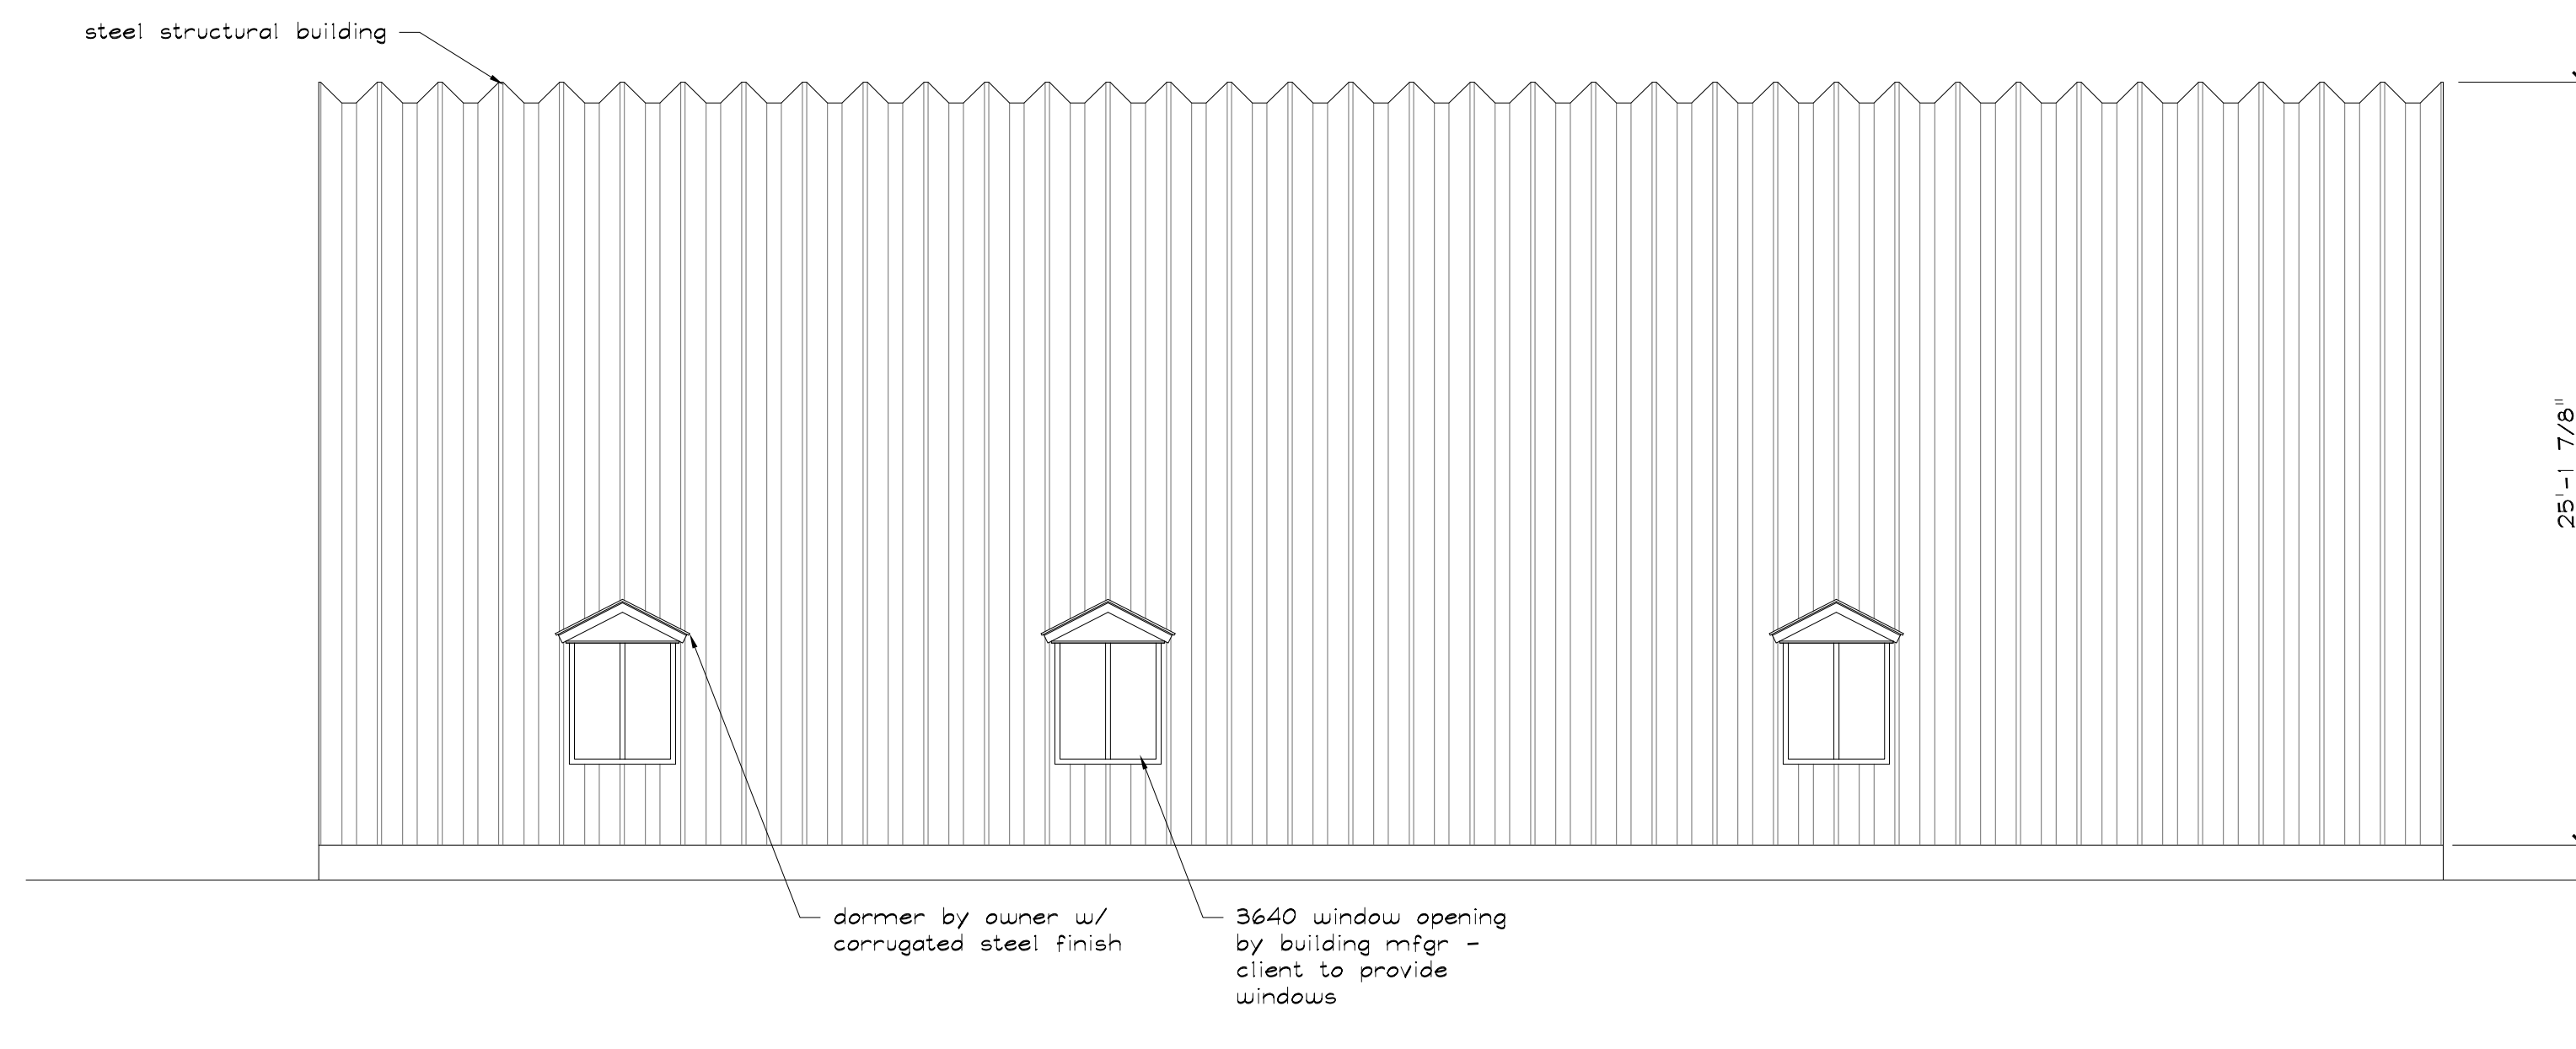

3 EAST ELEVATION
 A4.1 SCALE 3/16" = 1'-0"

Wayne D. Anderson, AIA, LLC
 7625 W. Ontario Place
 Littleton, Colorado 80128
 (303) 550-5678
 (720) 367-5354 EFax



Como, CO

New Mountain Home
 58 Wabun Way

ISSUE DATE:
 Mar 30, 2015

REVISIONS:

SCALE: 3/16" = 1'-0"
 PROJECT 2014-126

PRELIMINARY
 ELEVATIONS

A4.1